


ASPHALT DRIVE APPROACH

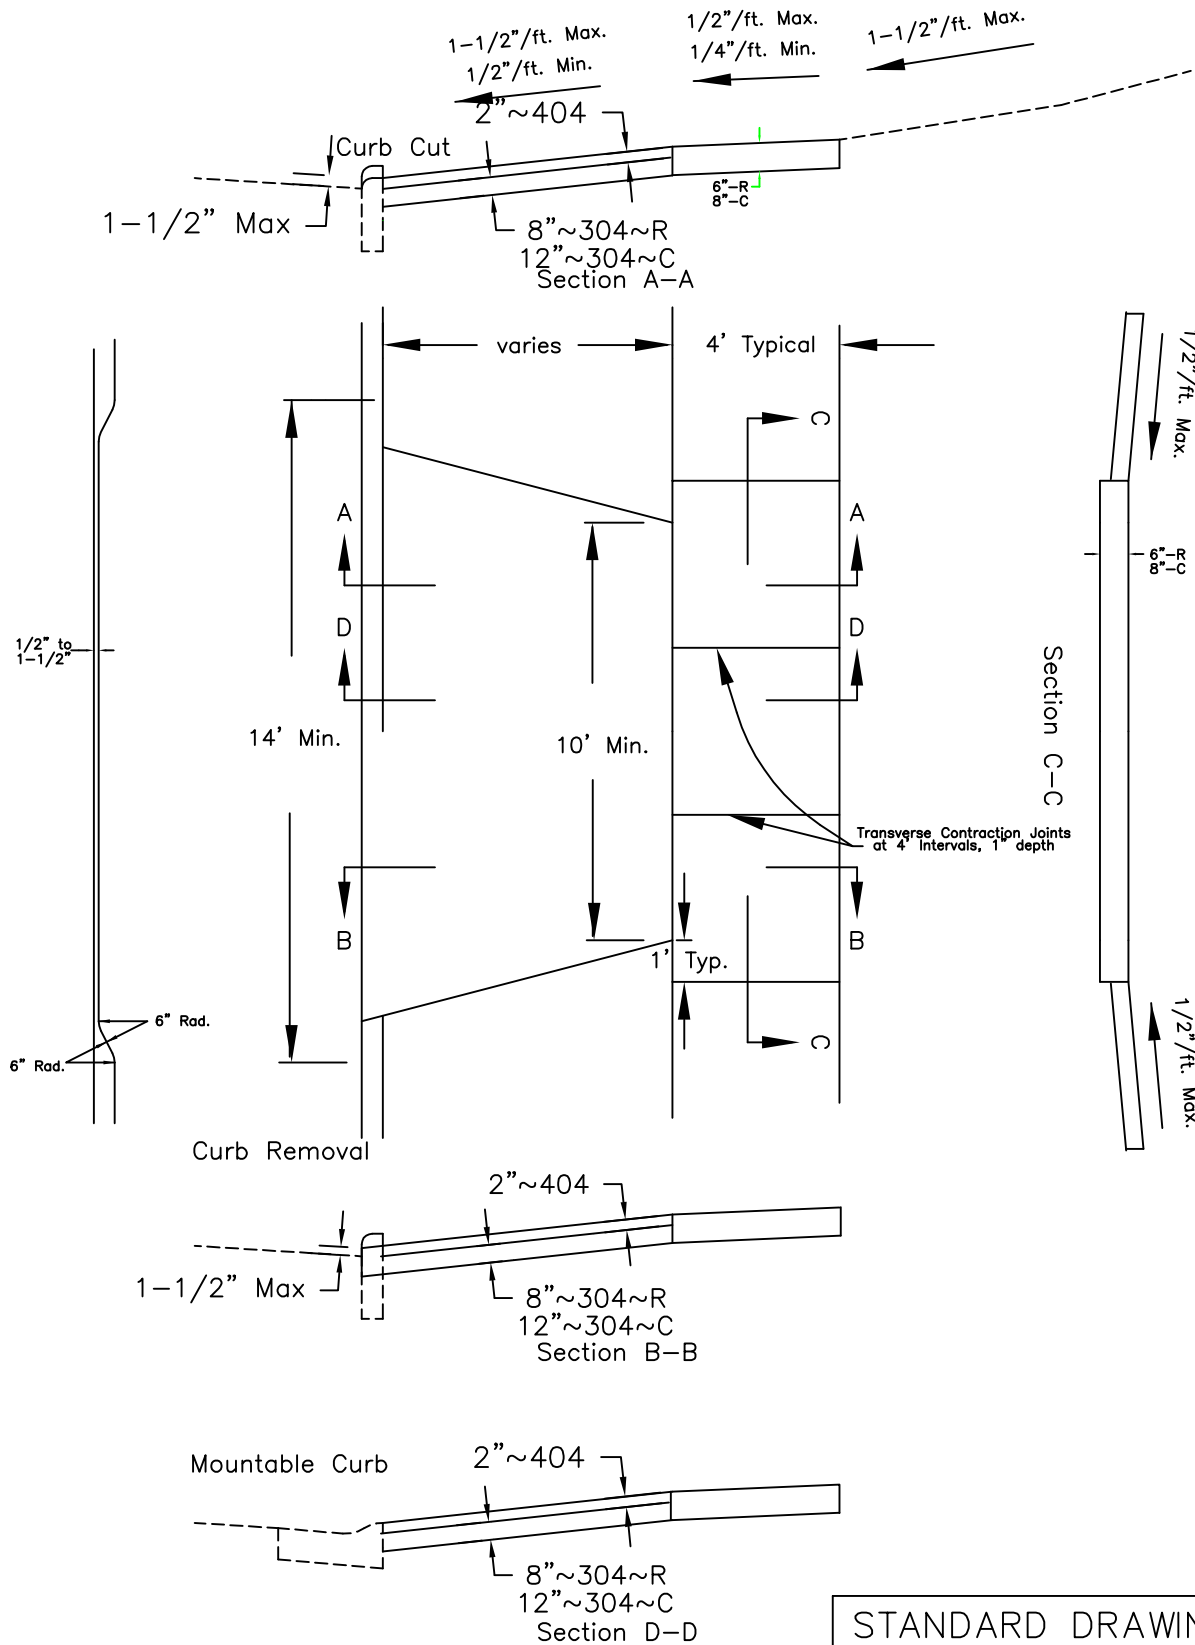

STANDARD DRAWING NO. 10a
CITY OF BOWLING GREEN
SEPTEMBER 1997