



TYPICAL SIDEWALK DETAIL

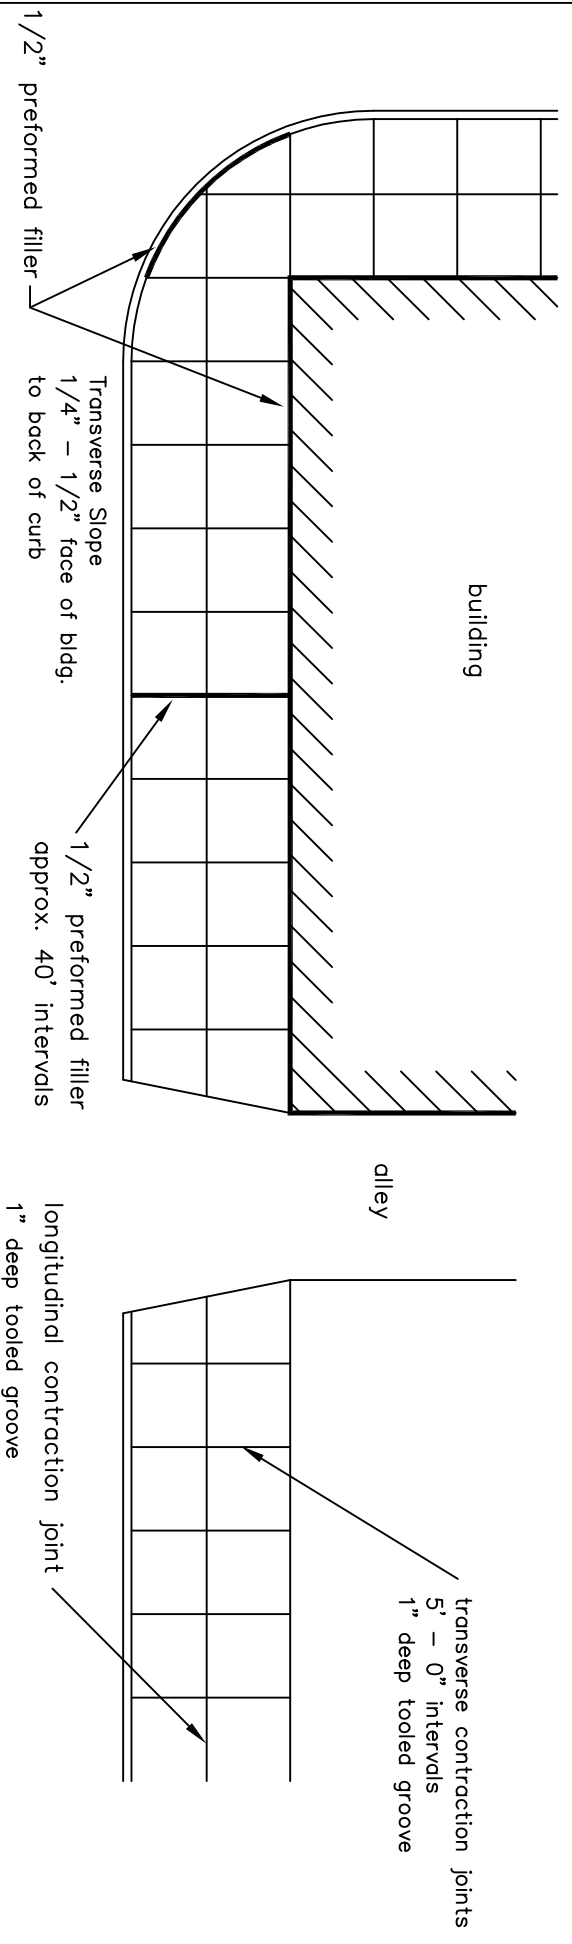

Typical Business District Sidewalk

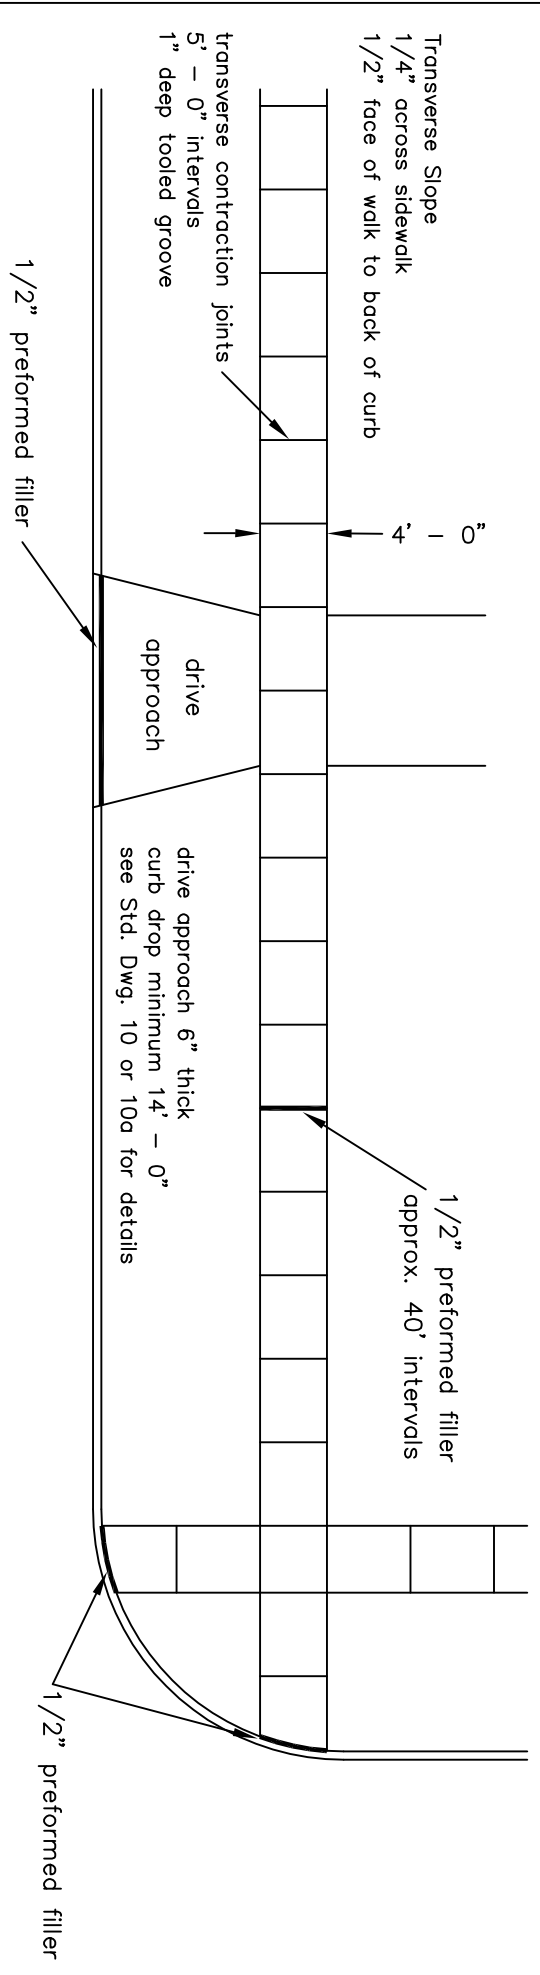

Typical Residential Sidewalk

STANDARD DRAWING NO. 11
 CITY OF BOWLING GREEN
 2/23/2005