


# SEWER LINE TRENCH DETAIL

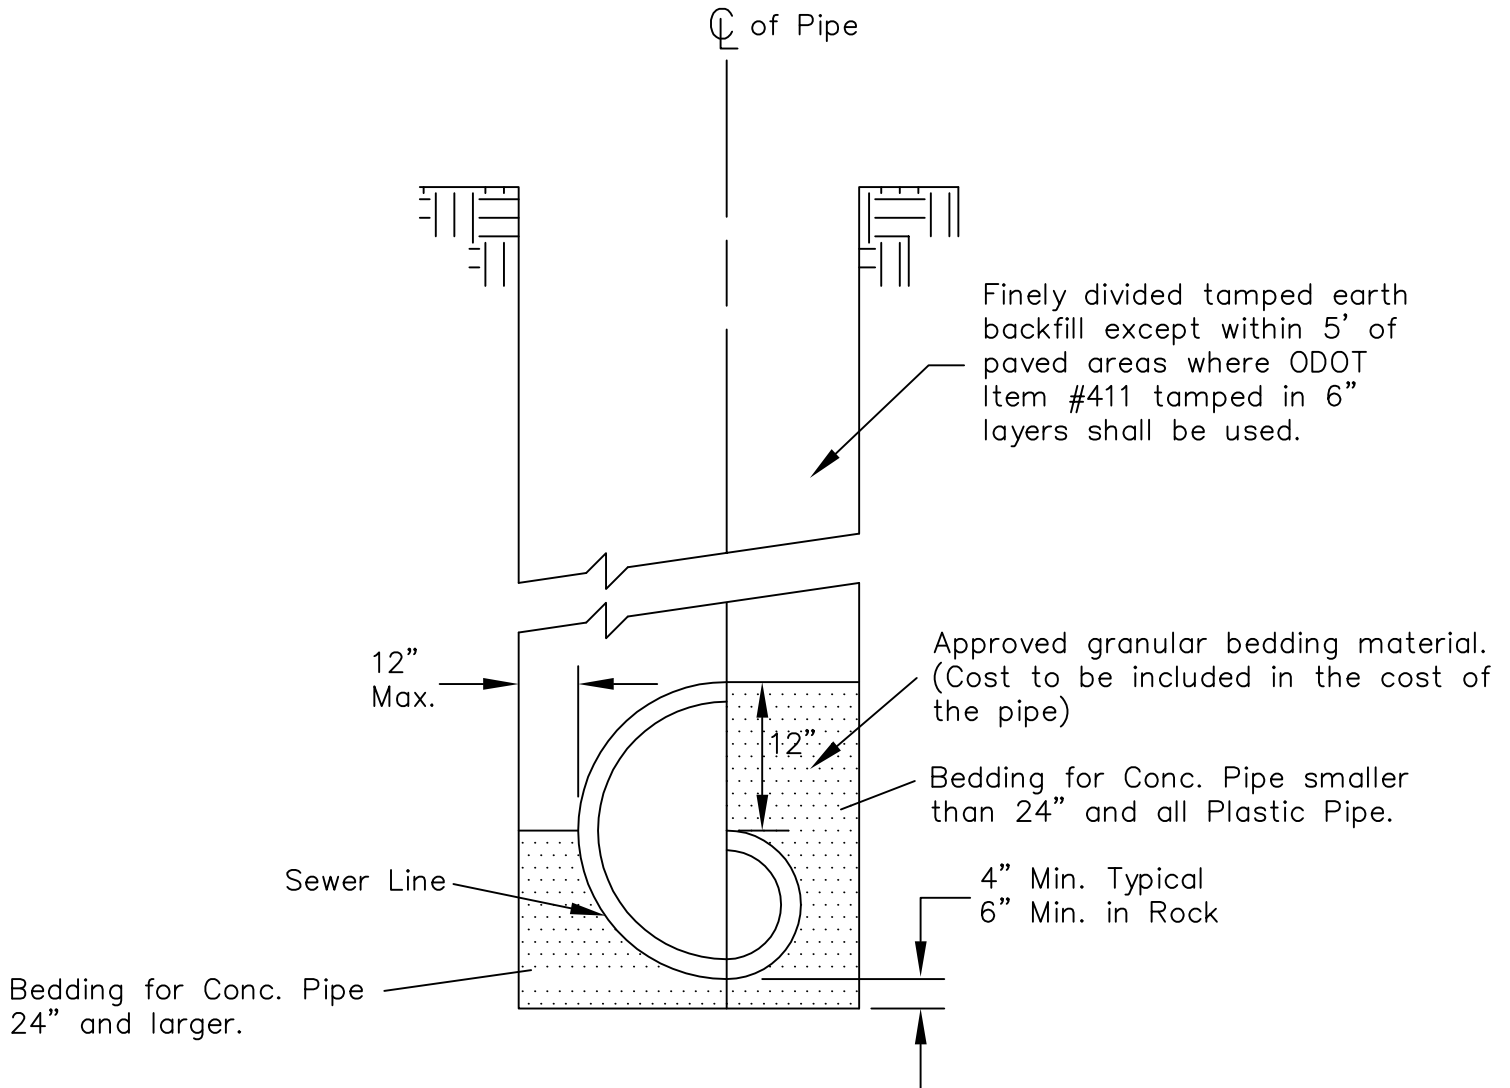

All granular bedding material shall be #8 stone.

All granular backfill material within the pavement limits shall be ODOT #411.

STANDARD DRAWING NO. 2  
CITY OF BOWLING GREEN  
NOVEMBER 1990