


# TYPICAL SEWER TAP CLEAN-OUT

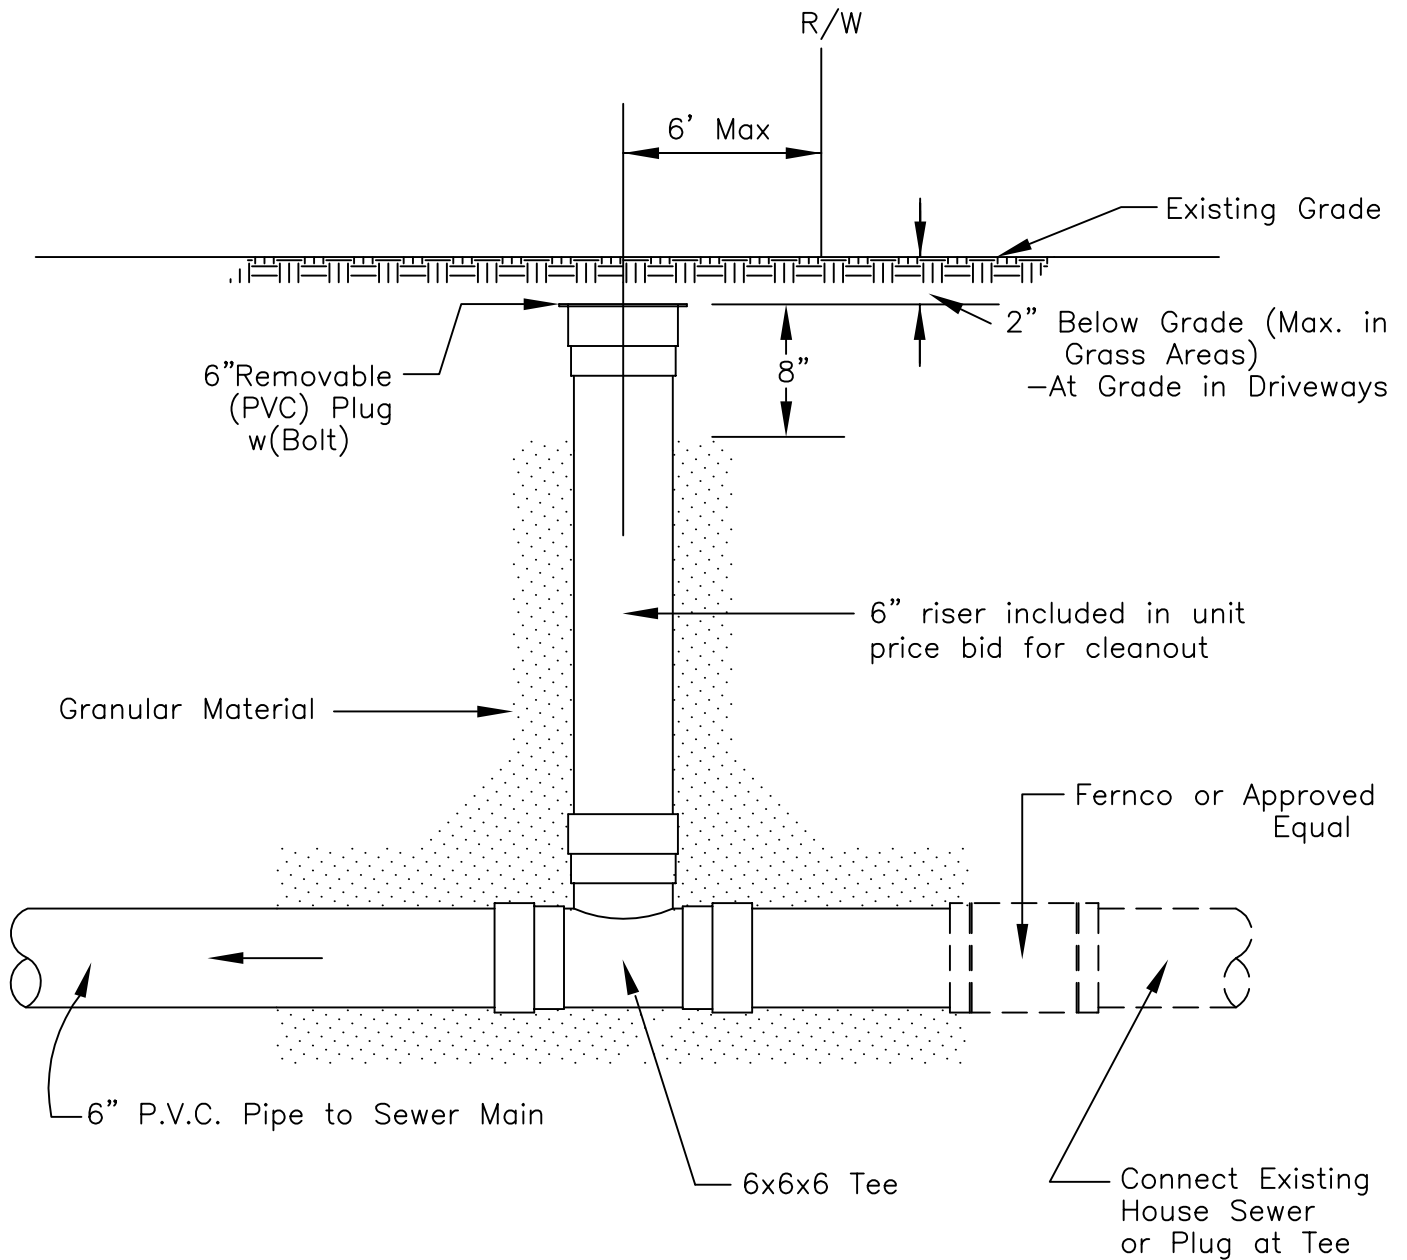

STANDARD DRAWING NO. 5  
CITY OF BOWLING GREEN  
MAY 1990