


STANDARD HYDRANT ASSEMBLY - TYPE "A"

PARALLEL TO WATER LINE

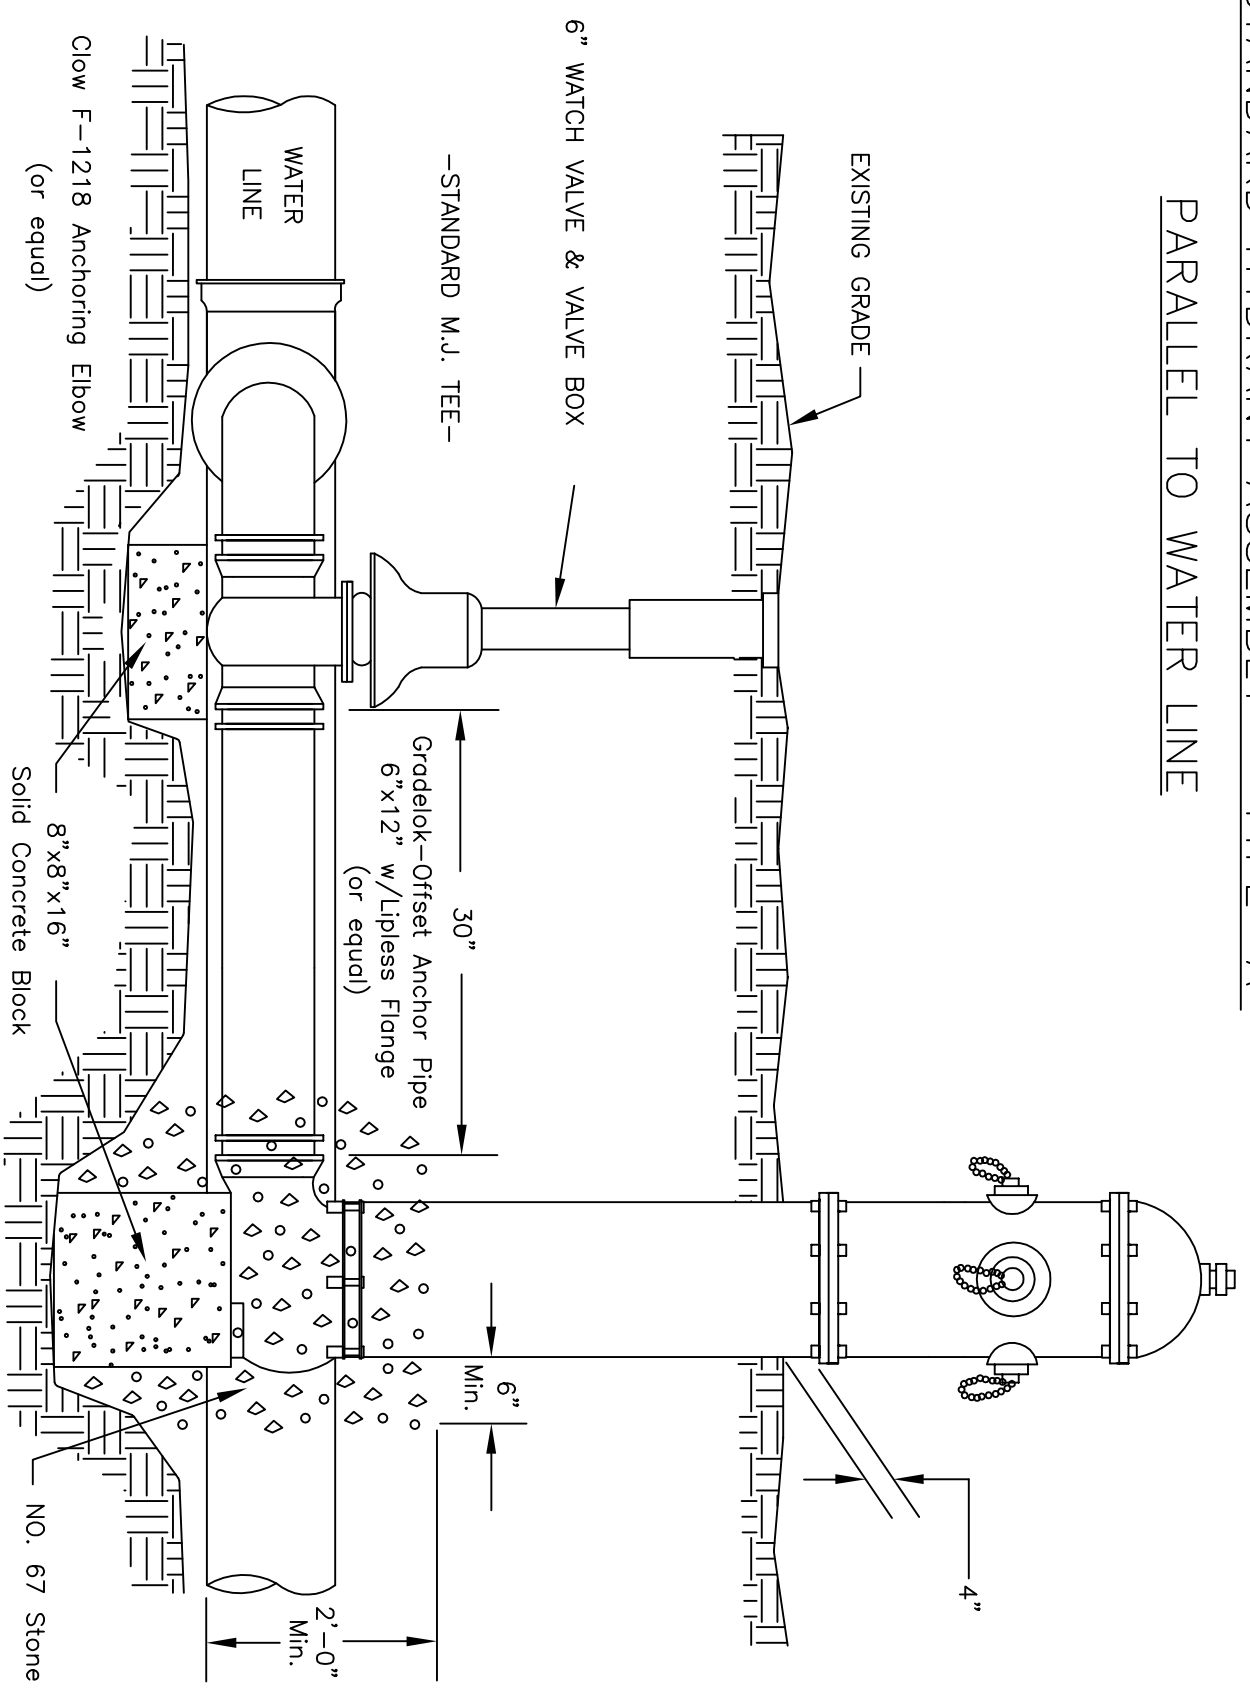

STANDARD DRAWING NO. 7
CITY OF BOWLING GREEN
3/1/1996