


STANDARD HYDRANT ASSEMBLY – TYPE "B"

PERPENDICULAR TO WATER LINE

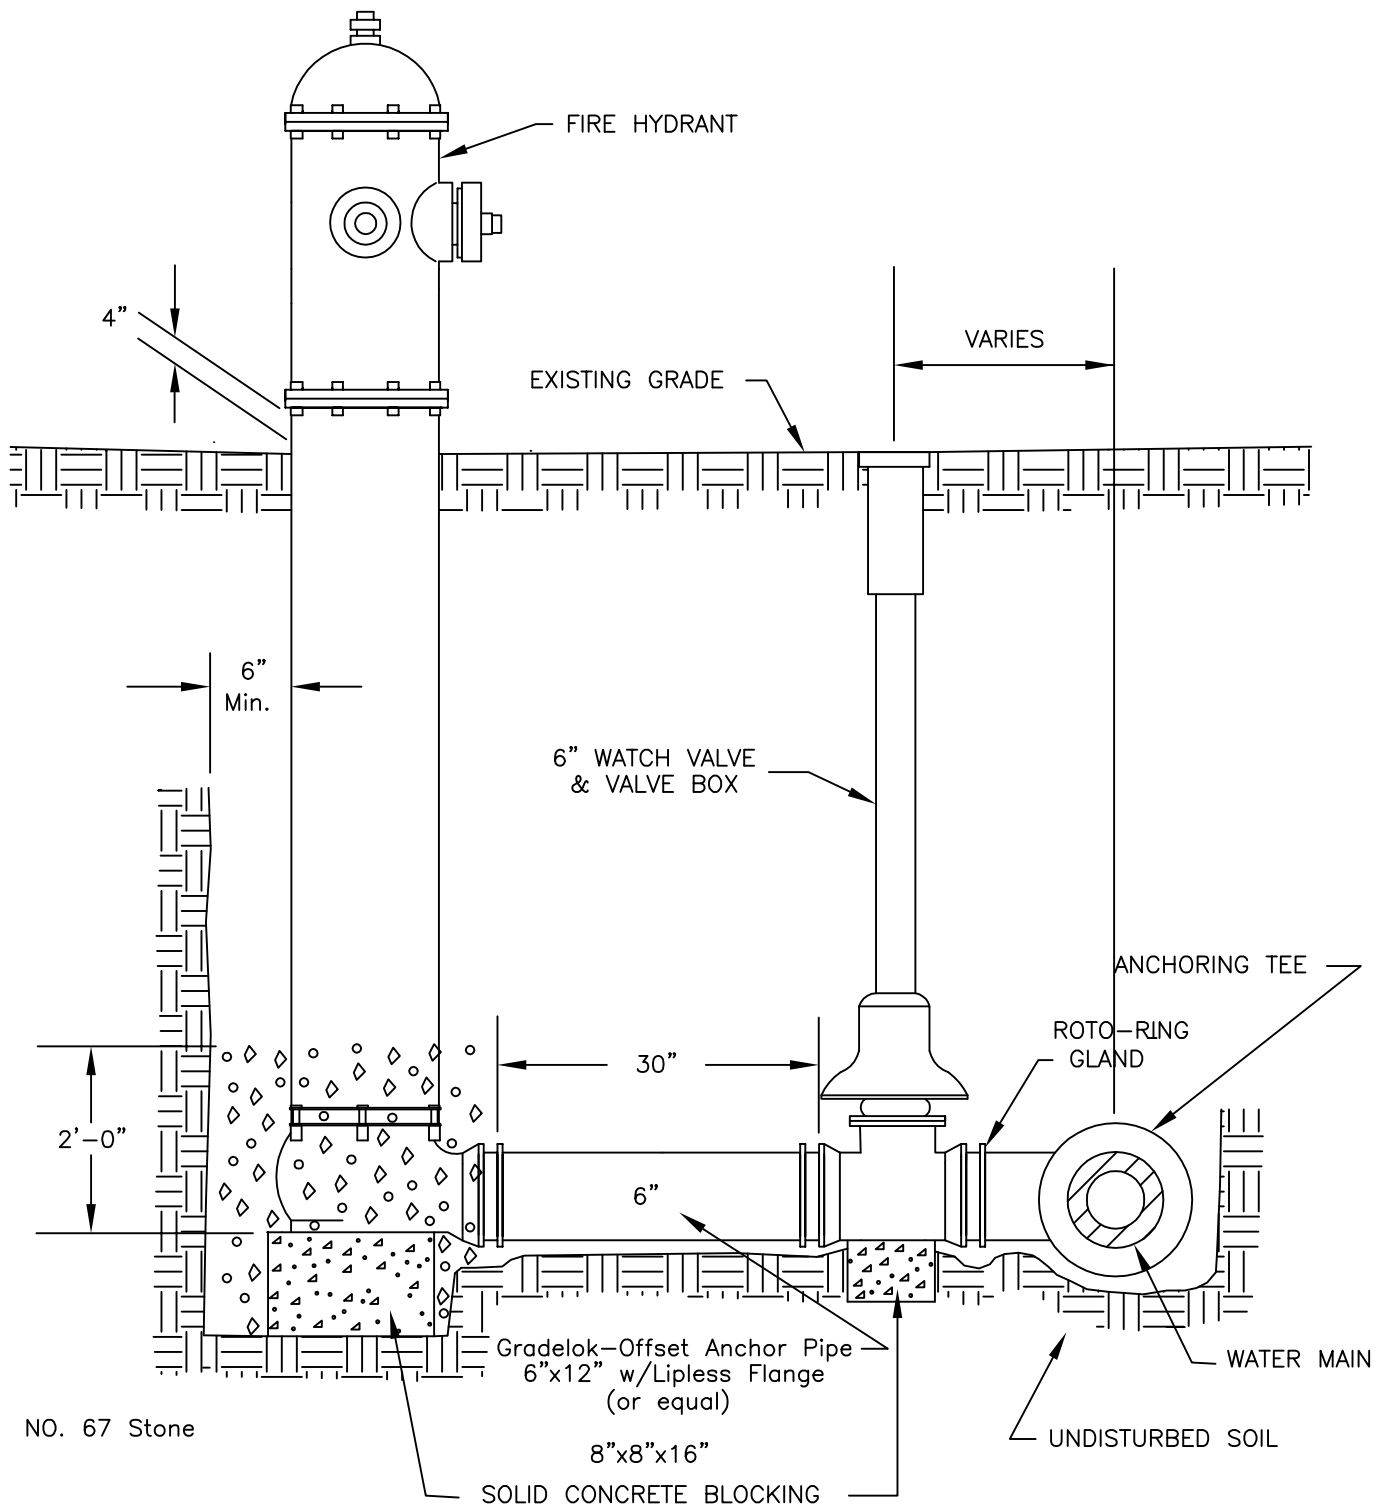

STANDARD DRAWING NO. 7a
CITY OF BOWLING GREEN
3/1/1996