


# TYPICAL MANHOLE, TYPE MH 3-4

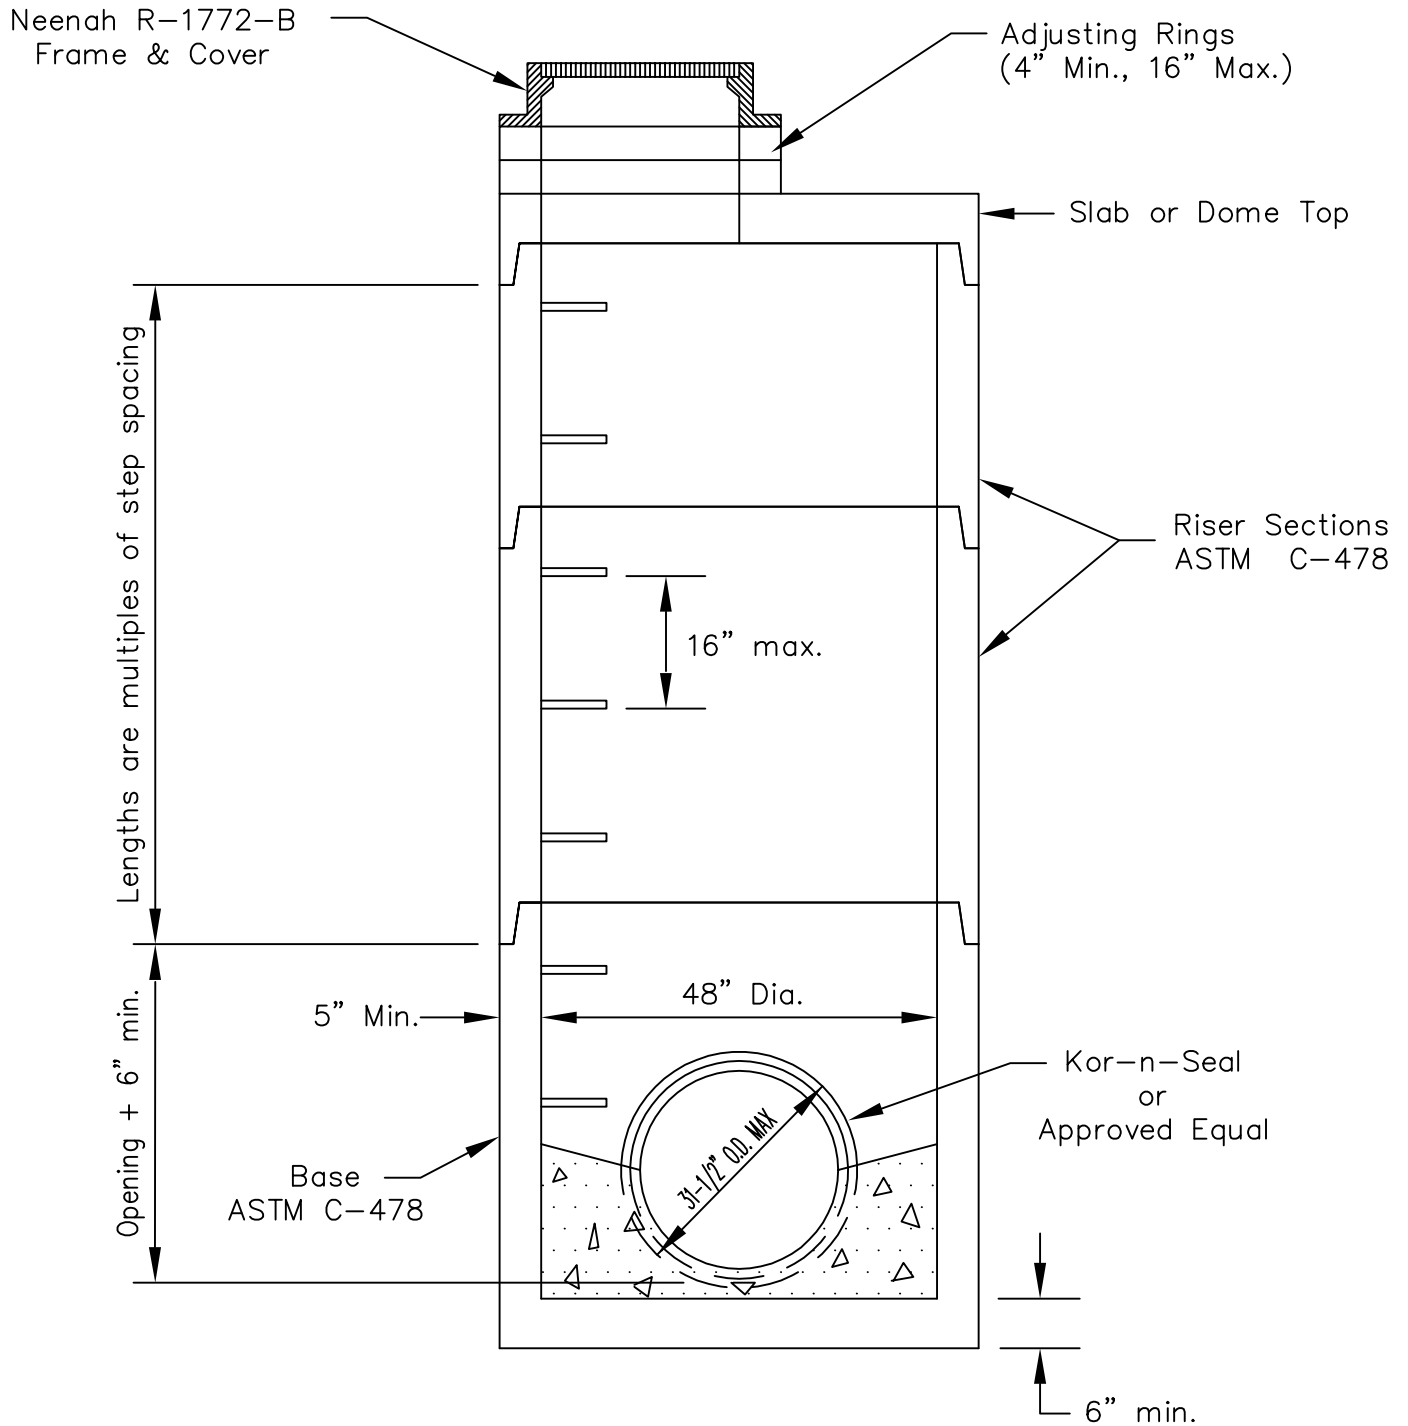

Joints between Slab Top, Riser Sections and Base shall be "O" Ring type ASTM C-443

Steps: M. A. Industries Inc., Model PS2-PF

Casting shall have the appropriate sewer type words cast into the cover.

STANDARD DRAWING NO. 3a  
CITY OF BOWLING GREEN  
OCTOBER 1991