


# TYPICAL MANHOLE, TYPE MH 3-6

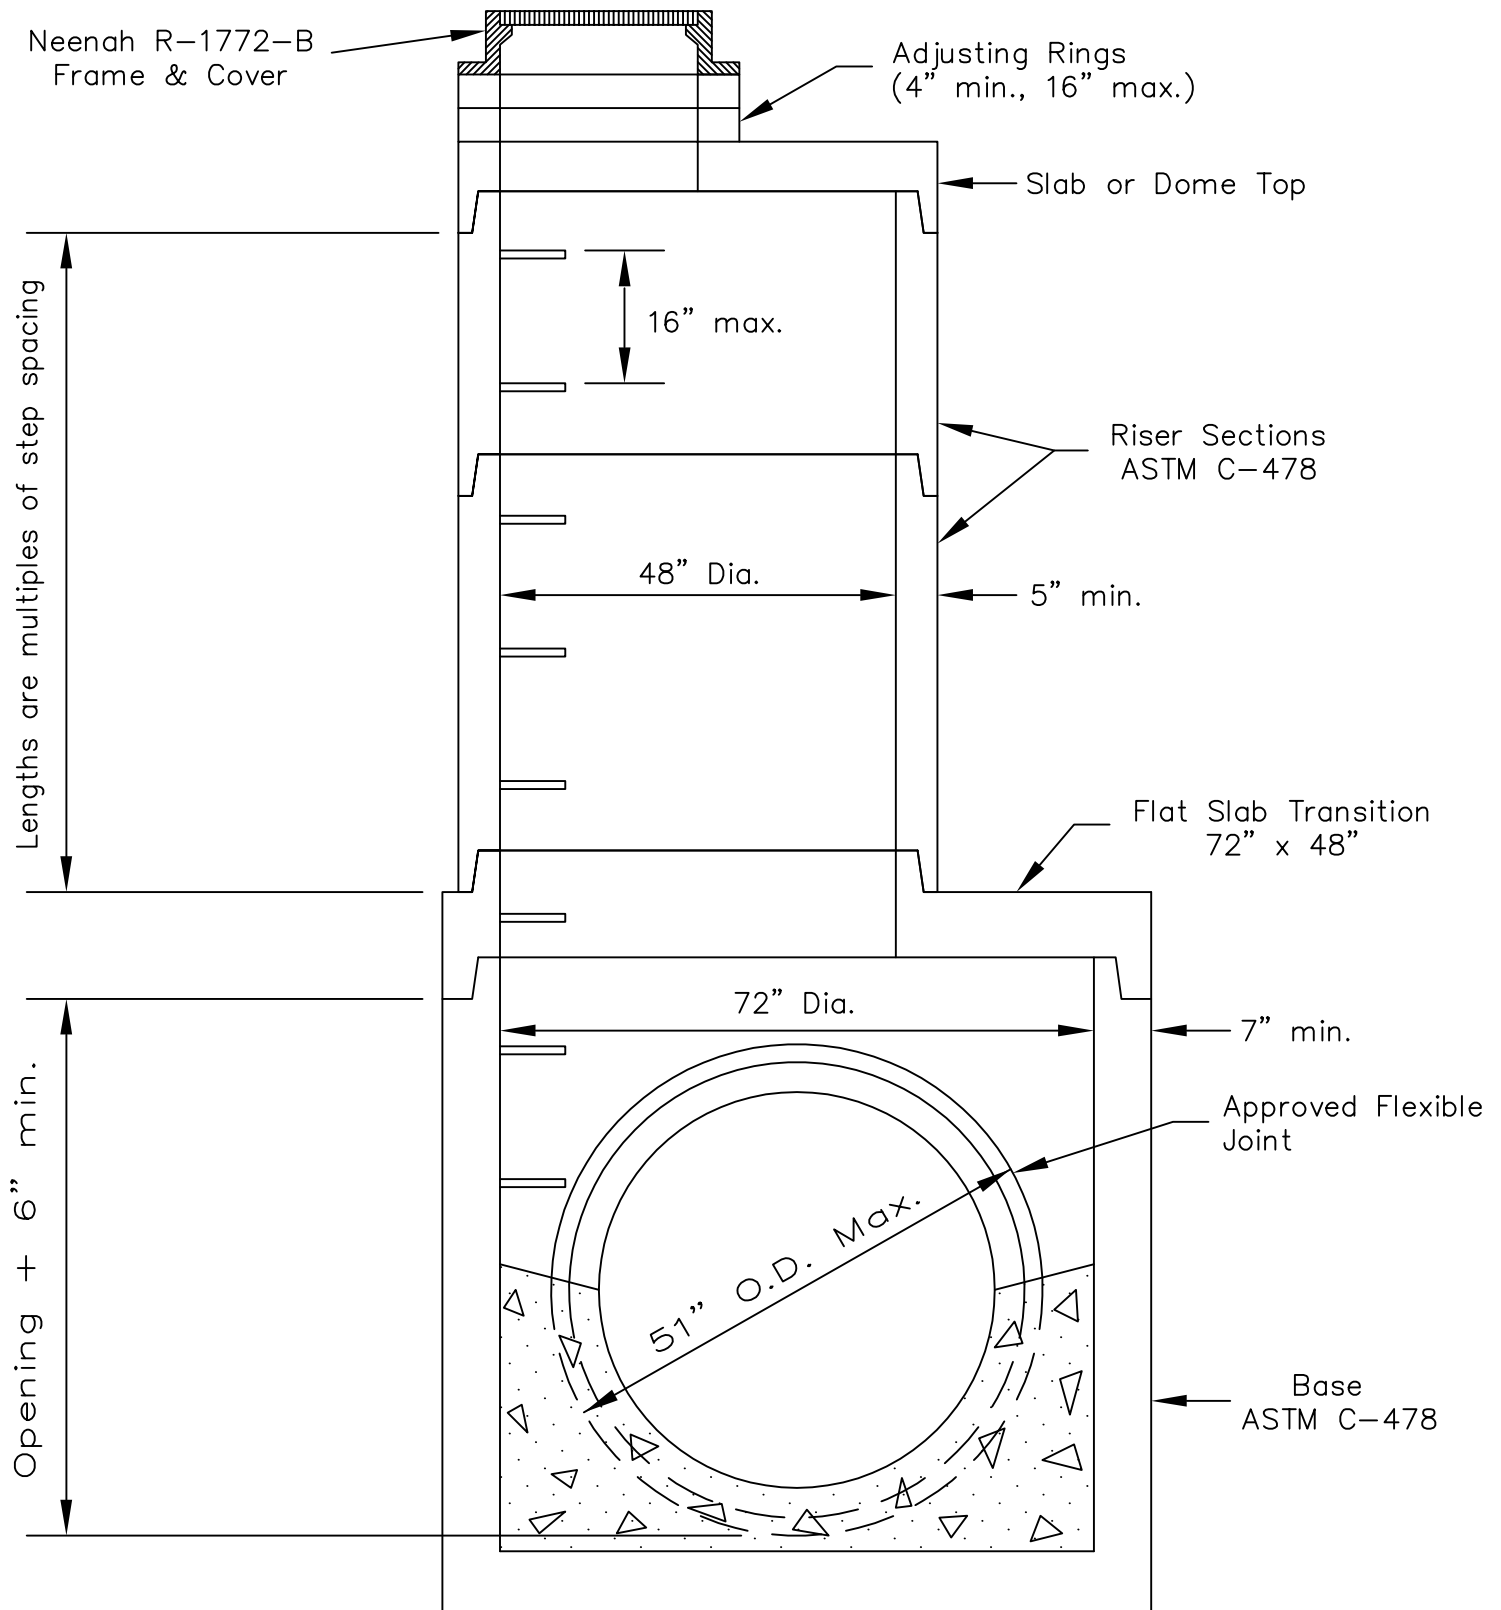

Joints between Slab Top, Riser Sections, Flat Slab Transition and Base shall be "O" Ring type ASTM C-443

Steps: M. A. Industries Inc., Model PS2-PF

Casting shall have the appropriate sewer type words cast into the cover.

STANDARD DRAWING NO. 3c  
CITY OF BOWLING GREEN  
OCTOBER 1991