


TYPICAL MANHOLE, TYPE MH 3-4

w/OUTSIDE DROP

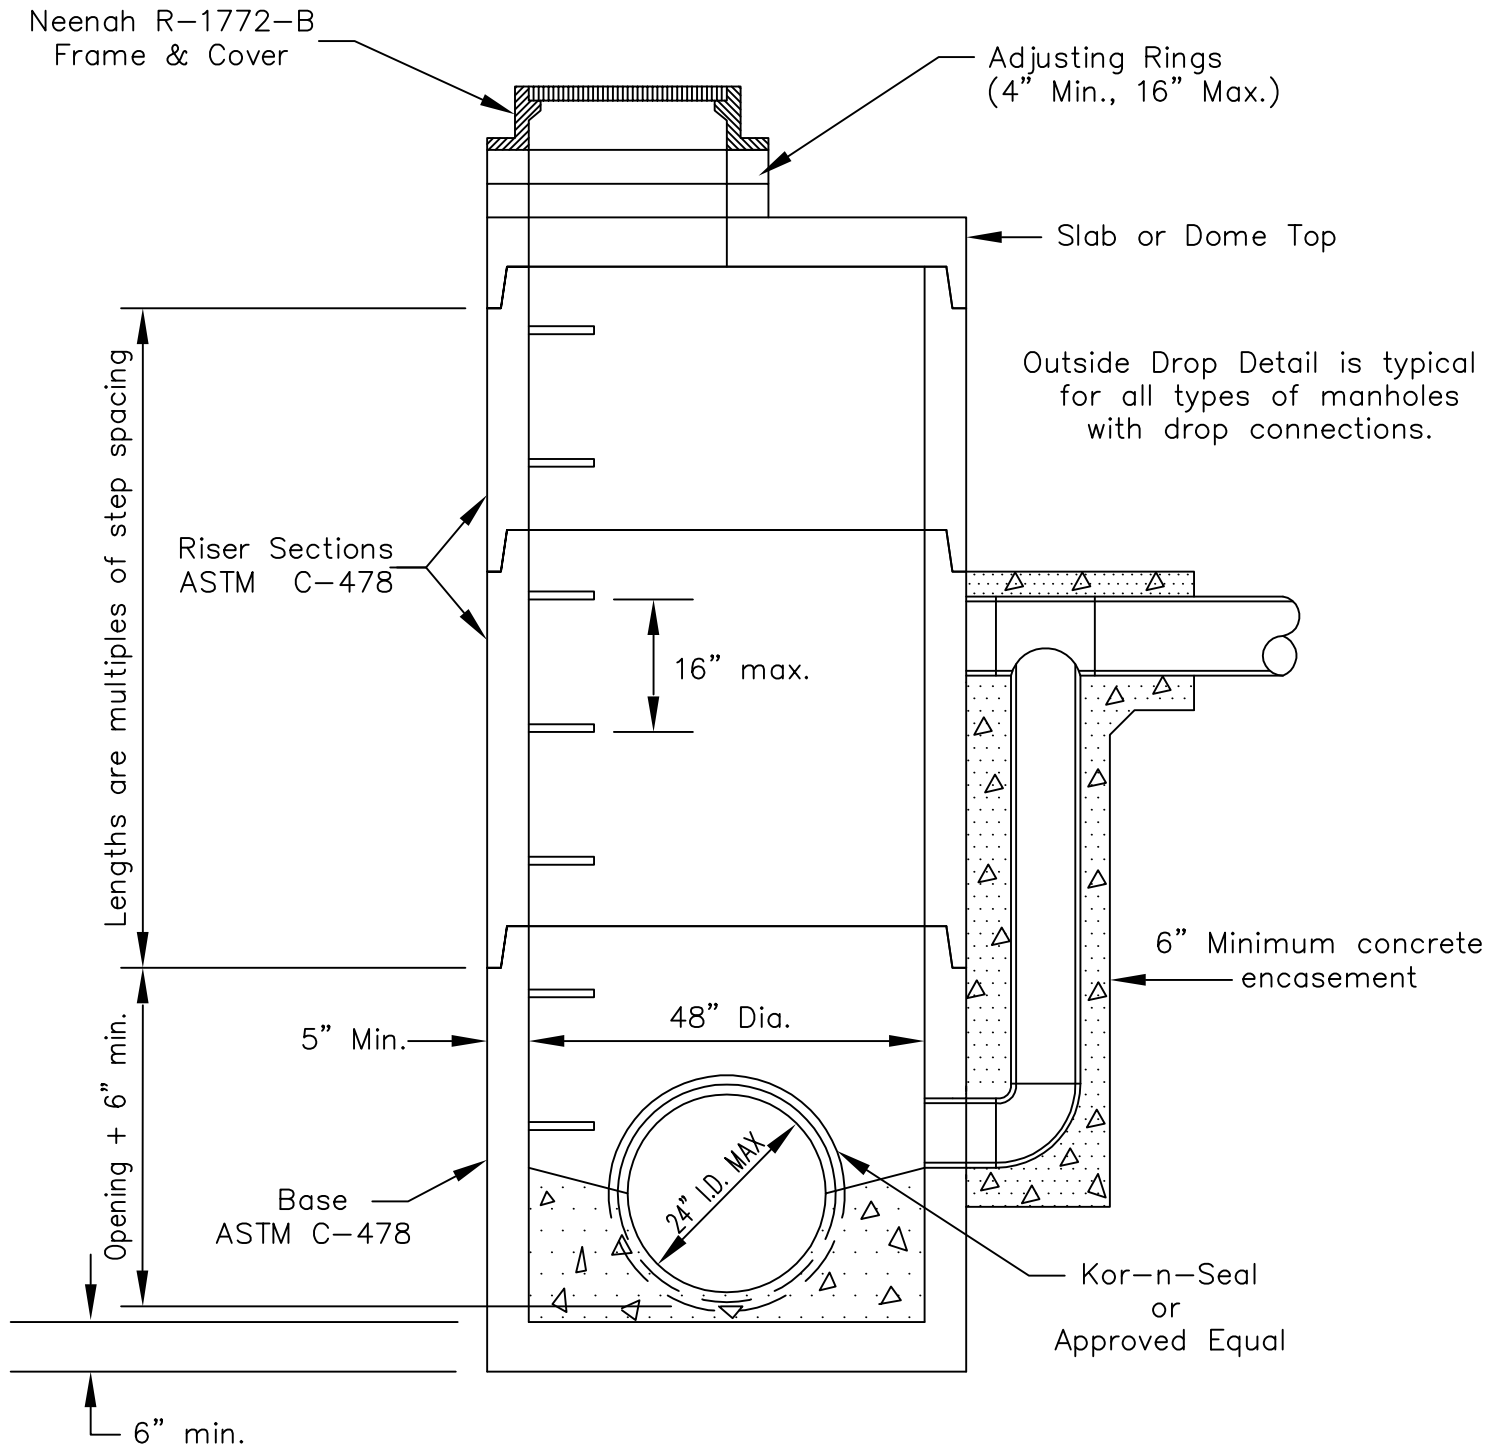

Joints between Slab Top, Riser Sections and Base shall be "O" Ring type ASTM C-443

Steps: M. A. Industries Inc., Model PS2-PF

Casting shall have the appropriate sewer type words cast into the cover.

STANDARD DRAWING NO. 3e
CITY OF BOWLING GREEN
MAY 1990