


TYPICAL METER PIT CATHODIC PROTECTION

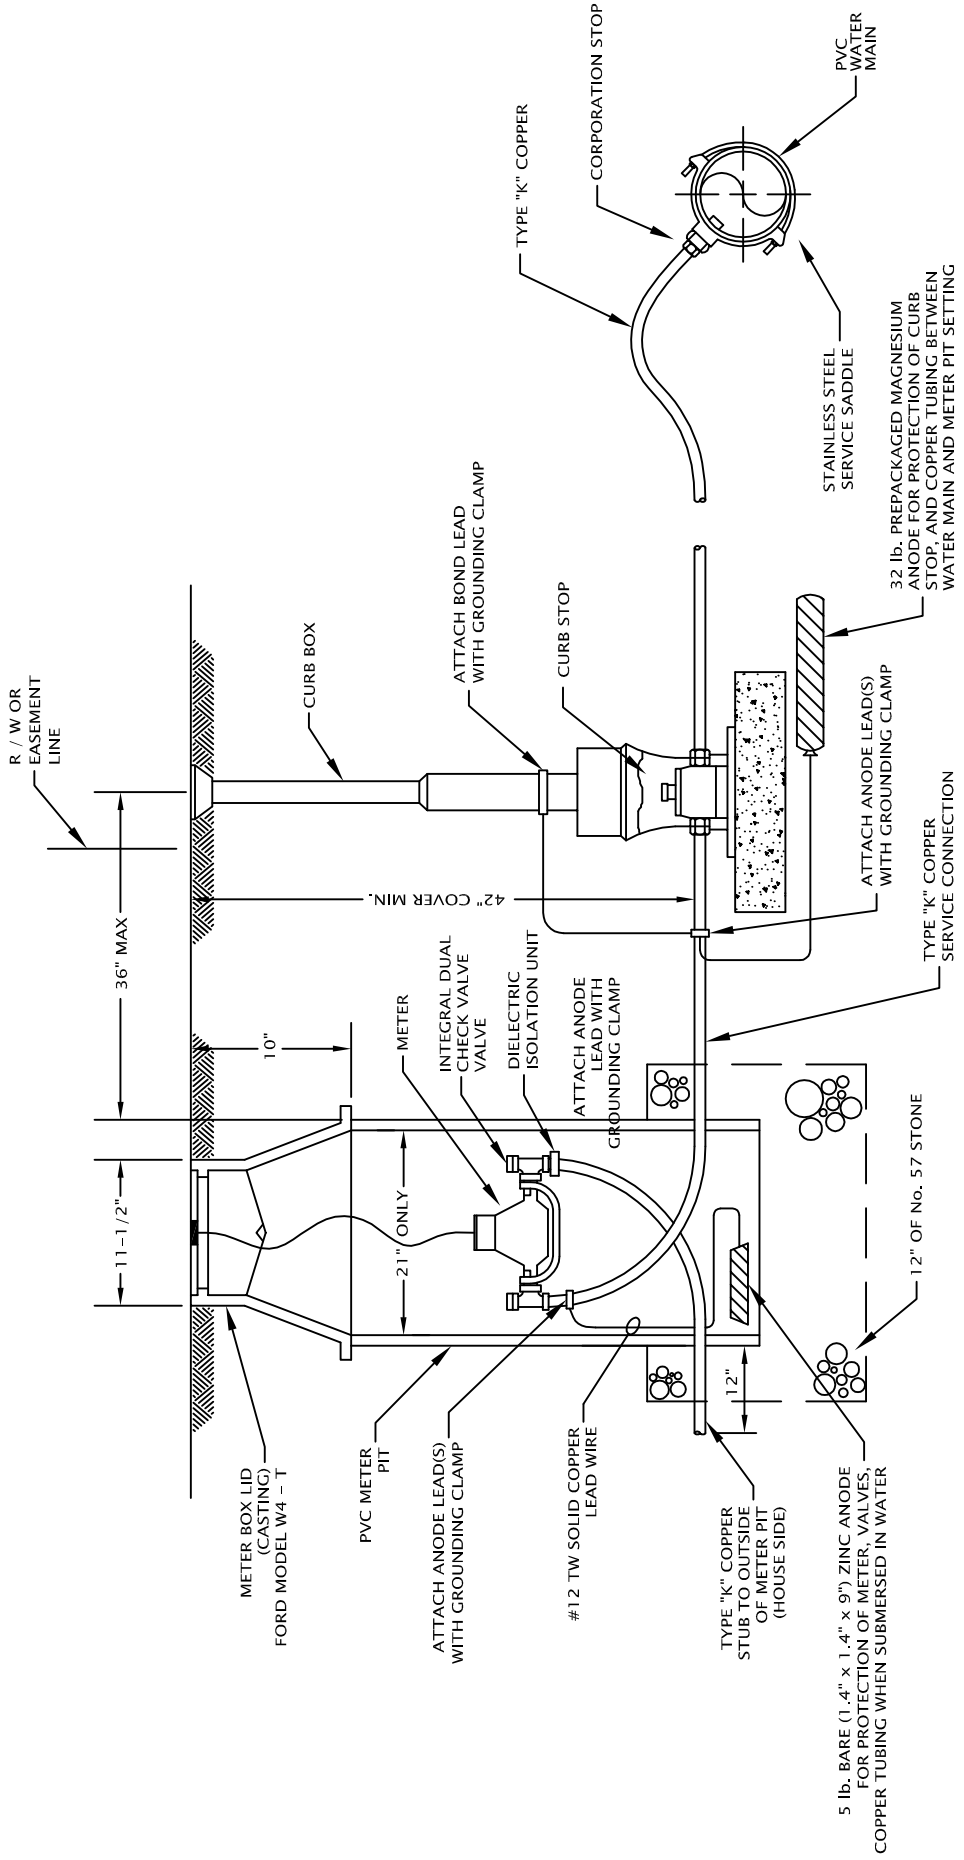

STANDARD DRAWING NO. 7d
 CITY OF BOWLING GREEN
 2/16/2005